



PRELIMINARY

CONCEPT_PLAN

LEGEND

- CONCRETE FOOTPATH 150mm THICK REINFORCED
- MULCH SOFTFALL
- PROPOSED PLAYGROUND SOFTFALL SAND 300mm DEEP ANY CLEAN SALVAGED SOFTFALL SAND TO BASE WITH NEW IMPORTED SAND OVER
- LOW PLAYGROUND WALL
- CONCRETE KERB/EDGE
- PROPOSED FENCE
- EXISTING TREE TO BE RETAINED & PROTECTED
- PROPOSED TREE REFER TO PLANTING PLAN
- PROPOSED BOULDERS

FURNITURE

- PICNIC SETTING
- X1
- X2 LITTER BIN ON STAND WITH DOG BAG

PLAY EQUIPMENT

- A ESSENTIALS FORPARK, SS4-3005
- B ORBIT HEMISPHERE FORPARK, FS120
- C DASHBOARD PANEL FREESTANDING FORPARK, A1156
- D SEE SAW LOG LYPA, L013200
- E SWING POST 2 BAY WITH SWING A FRAM FOREPARK, SW134/STSW134
- F CUBBY COUNTER PANEL FREESTANDING FORPARK



A



C




D



B



E

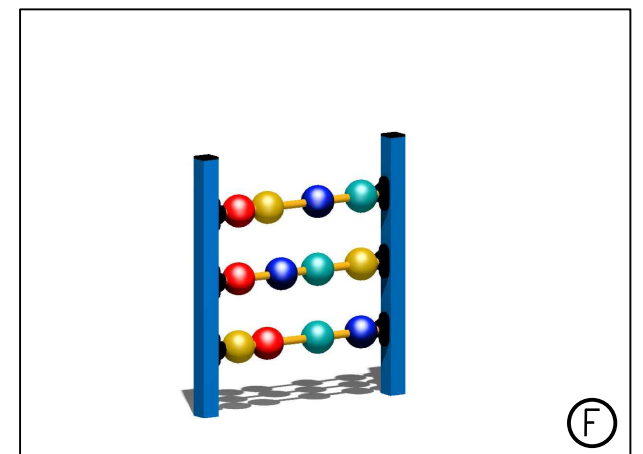


F

AMENDMENTS			
REV	DATE	BY	DESCRIPTION
A	11/05/23	AG	ISSUED FOR INFORMATION

ACCEPTED	APPROVED	DESIGNED
NEIL HARMON	MARK BRIDGES	TOBY TIMCKE
PROJECT MANAGER DD.MM.YYYY	DESIGN COORDINATOR DD.MM.YYYY	SNR LANDSCAPE ARCH DD.MM.YYYY
DATE: MAY 2023	DRAWN: AG	CHECKED: LS

SCALE: 1:100 (A1)	DATUM: A.H.D
© COPYRIGHT THIS DOCUMENT IS AND SHALL REMAIN THE PROPERTY OF THE CITY OF SWAN. THE DOCUMENT MAY BE USED FOR THE PURPOSE FOR WHICH IT WAS COMMISSIONED AND IN ACCORDANCE WITH THE TERMS OF ENGAGEMENT FOR THE COMMISSION AS AGREED WITH THE CITY OF SWAN. UNAUTHORISED USE OF THIS DOCUMENT IN ANY WAY IS PROHIBITED.	

ROSHER PARK
PLAYGROUND REPLACEMENT PROGRAM
ROSHER ROAD, LOCKRIDGE
CONCEPT PLAN

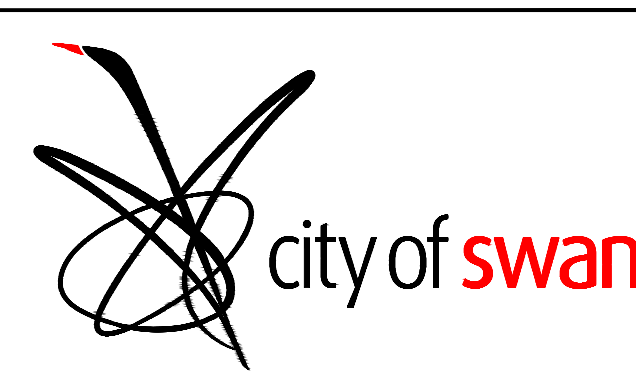

DRAWING No: ARV25-24/25-PRK-0001	REV No: A
OPERATIONS	