



PRELIMINARY

CONCEPT_PLAN

LEGEND


- PROPOSED COLOURED CONCRETE
- PROPOSED CONCRETE FOOTPATH 150mm THICK REINFORCED
- PROPOSED MULCH GARDEN BED
- PROPOSED PLAYGROUND SOFTFALL SAND 300mm DEEP ANY CLEAN SALVAGED SOFTFALL SAND TO BASE WITH NEW IMPORTED SAND OVER
- PROPOSED LOW PLAYGROUND WALL
- PROPOSED CONCRETE KERB/EDGE
- BUSH ROCK BOULDERS (EXISTING) TO BE RETAINED
- PROPOSED LOG STEPPERS
- PROPOSED BRANCHING TREE LOG BALANCE BEAM

FURNITURE

- PICNIC BENCH AND TABLE SETTING X1
- LITTER BIN ON STAND WITH DOG BAG X2

PLAY EQUIPMENT

- CLIMBING CUBE DOUBLE PLAY UNIT ADVENTURE+ (A)
- COMMUNITY SWING FRAME - DOUBLE ADVENTURE+ (B)
- GIANT CHIMES, SE-0010 WILLPLAY (C)

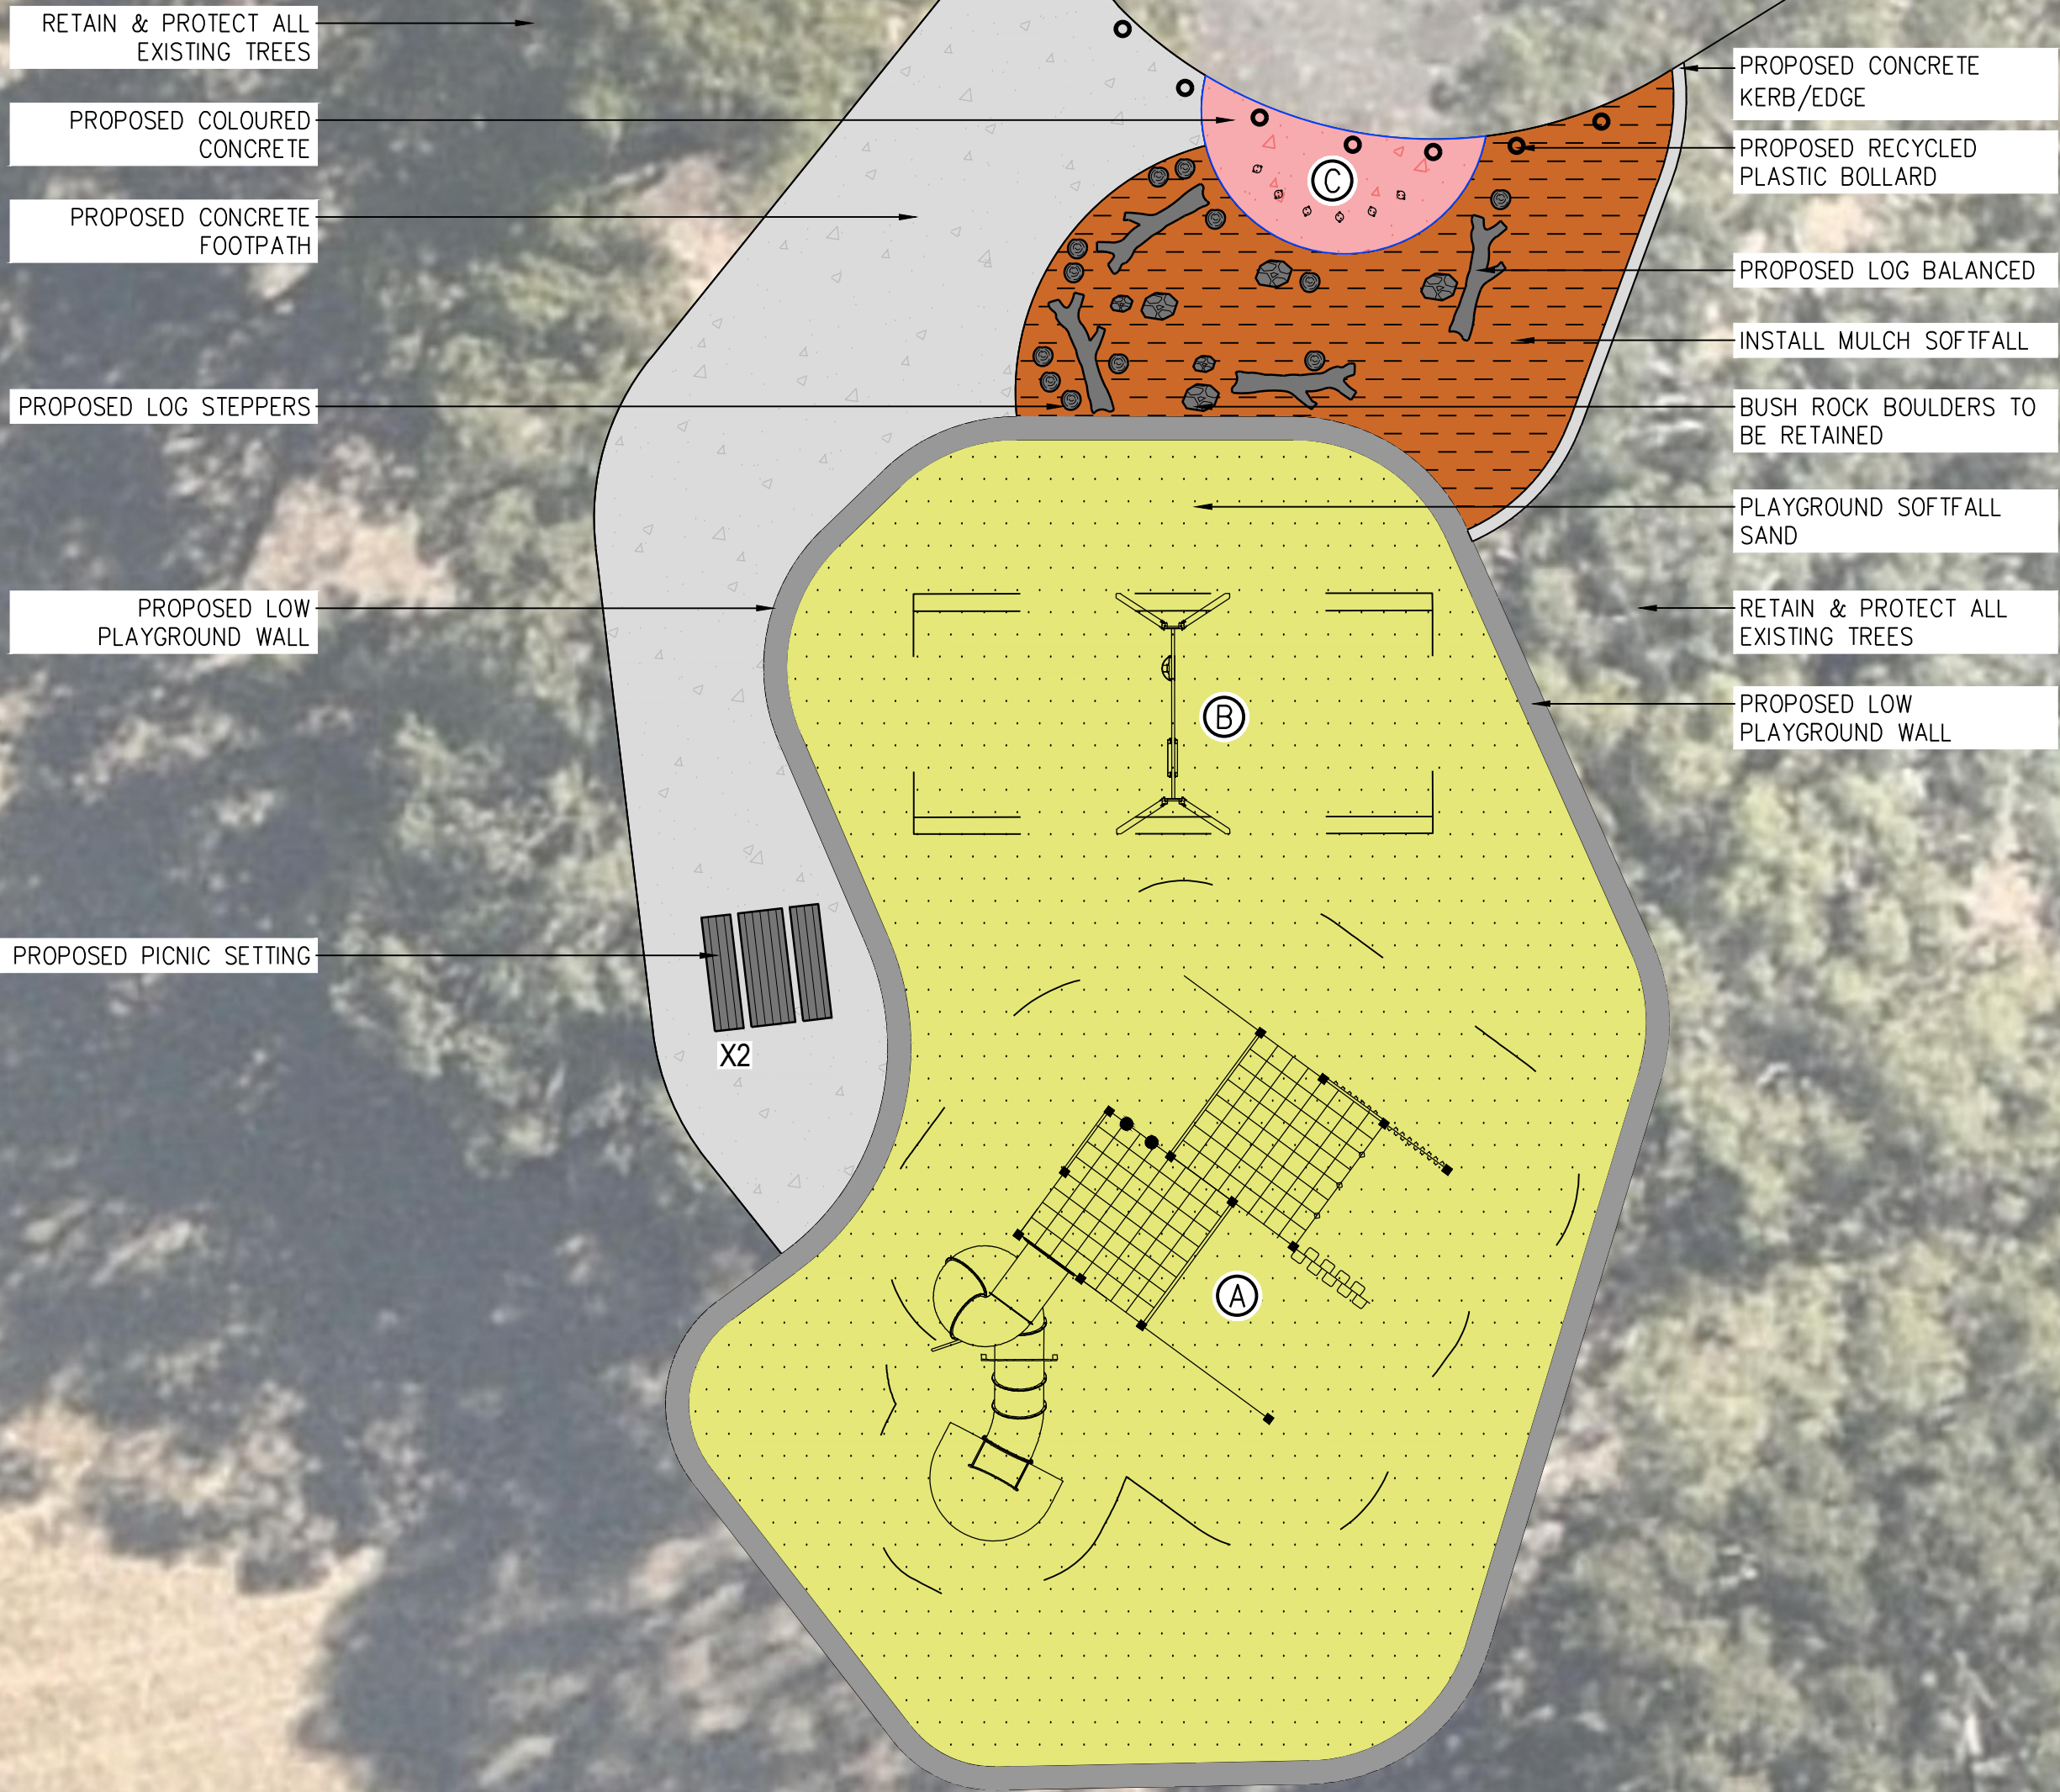

AMENDMENTS			
REV	DATE	BY	DESCRIPTION
A	14/03/23	AG	ISSUED FOR INFORMATION

ACCEPTED	APPROVED	DESIGNED
NEIL HARMON	MARK BRIDGES	TOBY TIMCKE
PROJECT MANAGER DD.MM.YYYY	DESIGN COORDINATOR DD.MM.YYYY	SNR LANDSCAPE ARCH DD.MM.YYYY
DATE: MARCH 2023	DRAWN: AG	CHECKED: LS

SCALE: 1:100 (A1)
DATUM: A.H.D.

© COPYRIGHT THIS DOCUMENT IS AND SHALL REMAIN THE PROPERTY OF THE CITY OF SWAN. THE DOCUMENT MAY BE USED FOR THE PURPOSE FOR WHICH IT WAS COMMISSIONED AND IN ACCORDANCE WITH THE TERMS OF ENGAGEMENT FOR THE COMMISSION AS AGREED WITH THE CITY OF SWAN. UNAUTHORISED USE OF THIS DOCUMENT IN ANY WAY IS PROHIBITED.

TAYLOR PARK
PLAYGROUND REPLACEMENT PROGRAM
CAVERSHAM
CONCEPT PLAN



DRAWING No: ARV17-24/25-PRK-0001	REV No: A
OPERATIONS	