



PRELIMINARY

CONCEPT_PLAN

LEGEND


- PROPOSED CONCRETE FOOTPATH 150mm THICK REINFORCED
- EXISTING CONCRETE
- PROPOSED PLAYGROUND SOFTFALL SAND 300mm DEEP ANY CLEAN SALVAGED SOFTFALL SAND TO BASE WITH NEW IMPORTED SAND OVER
- PROPOSED LOW PLAYGROUND WALL
- BUSH ROCK BOULDERS (EXISTING) TO BE RETAINED
- PROPOSED BRANCHING TREE LOG BALANCE BEAM

FURNITURE

- PICNIC BENCH AND TABLE SETTING X1
- BENCH SEAT WITH BACK X2
- LITTER BIN ON STAND WITH DOG BAG LANDMARK, AVENUE BIN SURROUND X3
- DRINKING FOUNTAIN LANDMARK, FORESHORE DRINKING FOUNTAIN X4

PLAY EQUIPMENT

- PLAYPARK SYSTEM, PPS 106 WILLPLAY A
- FLAT+BASKET SWING, SW-015 WILLPLAY B
- ROTATA B, FSM-0008 WILLPLAY C

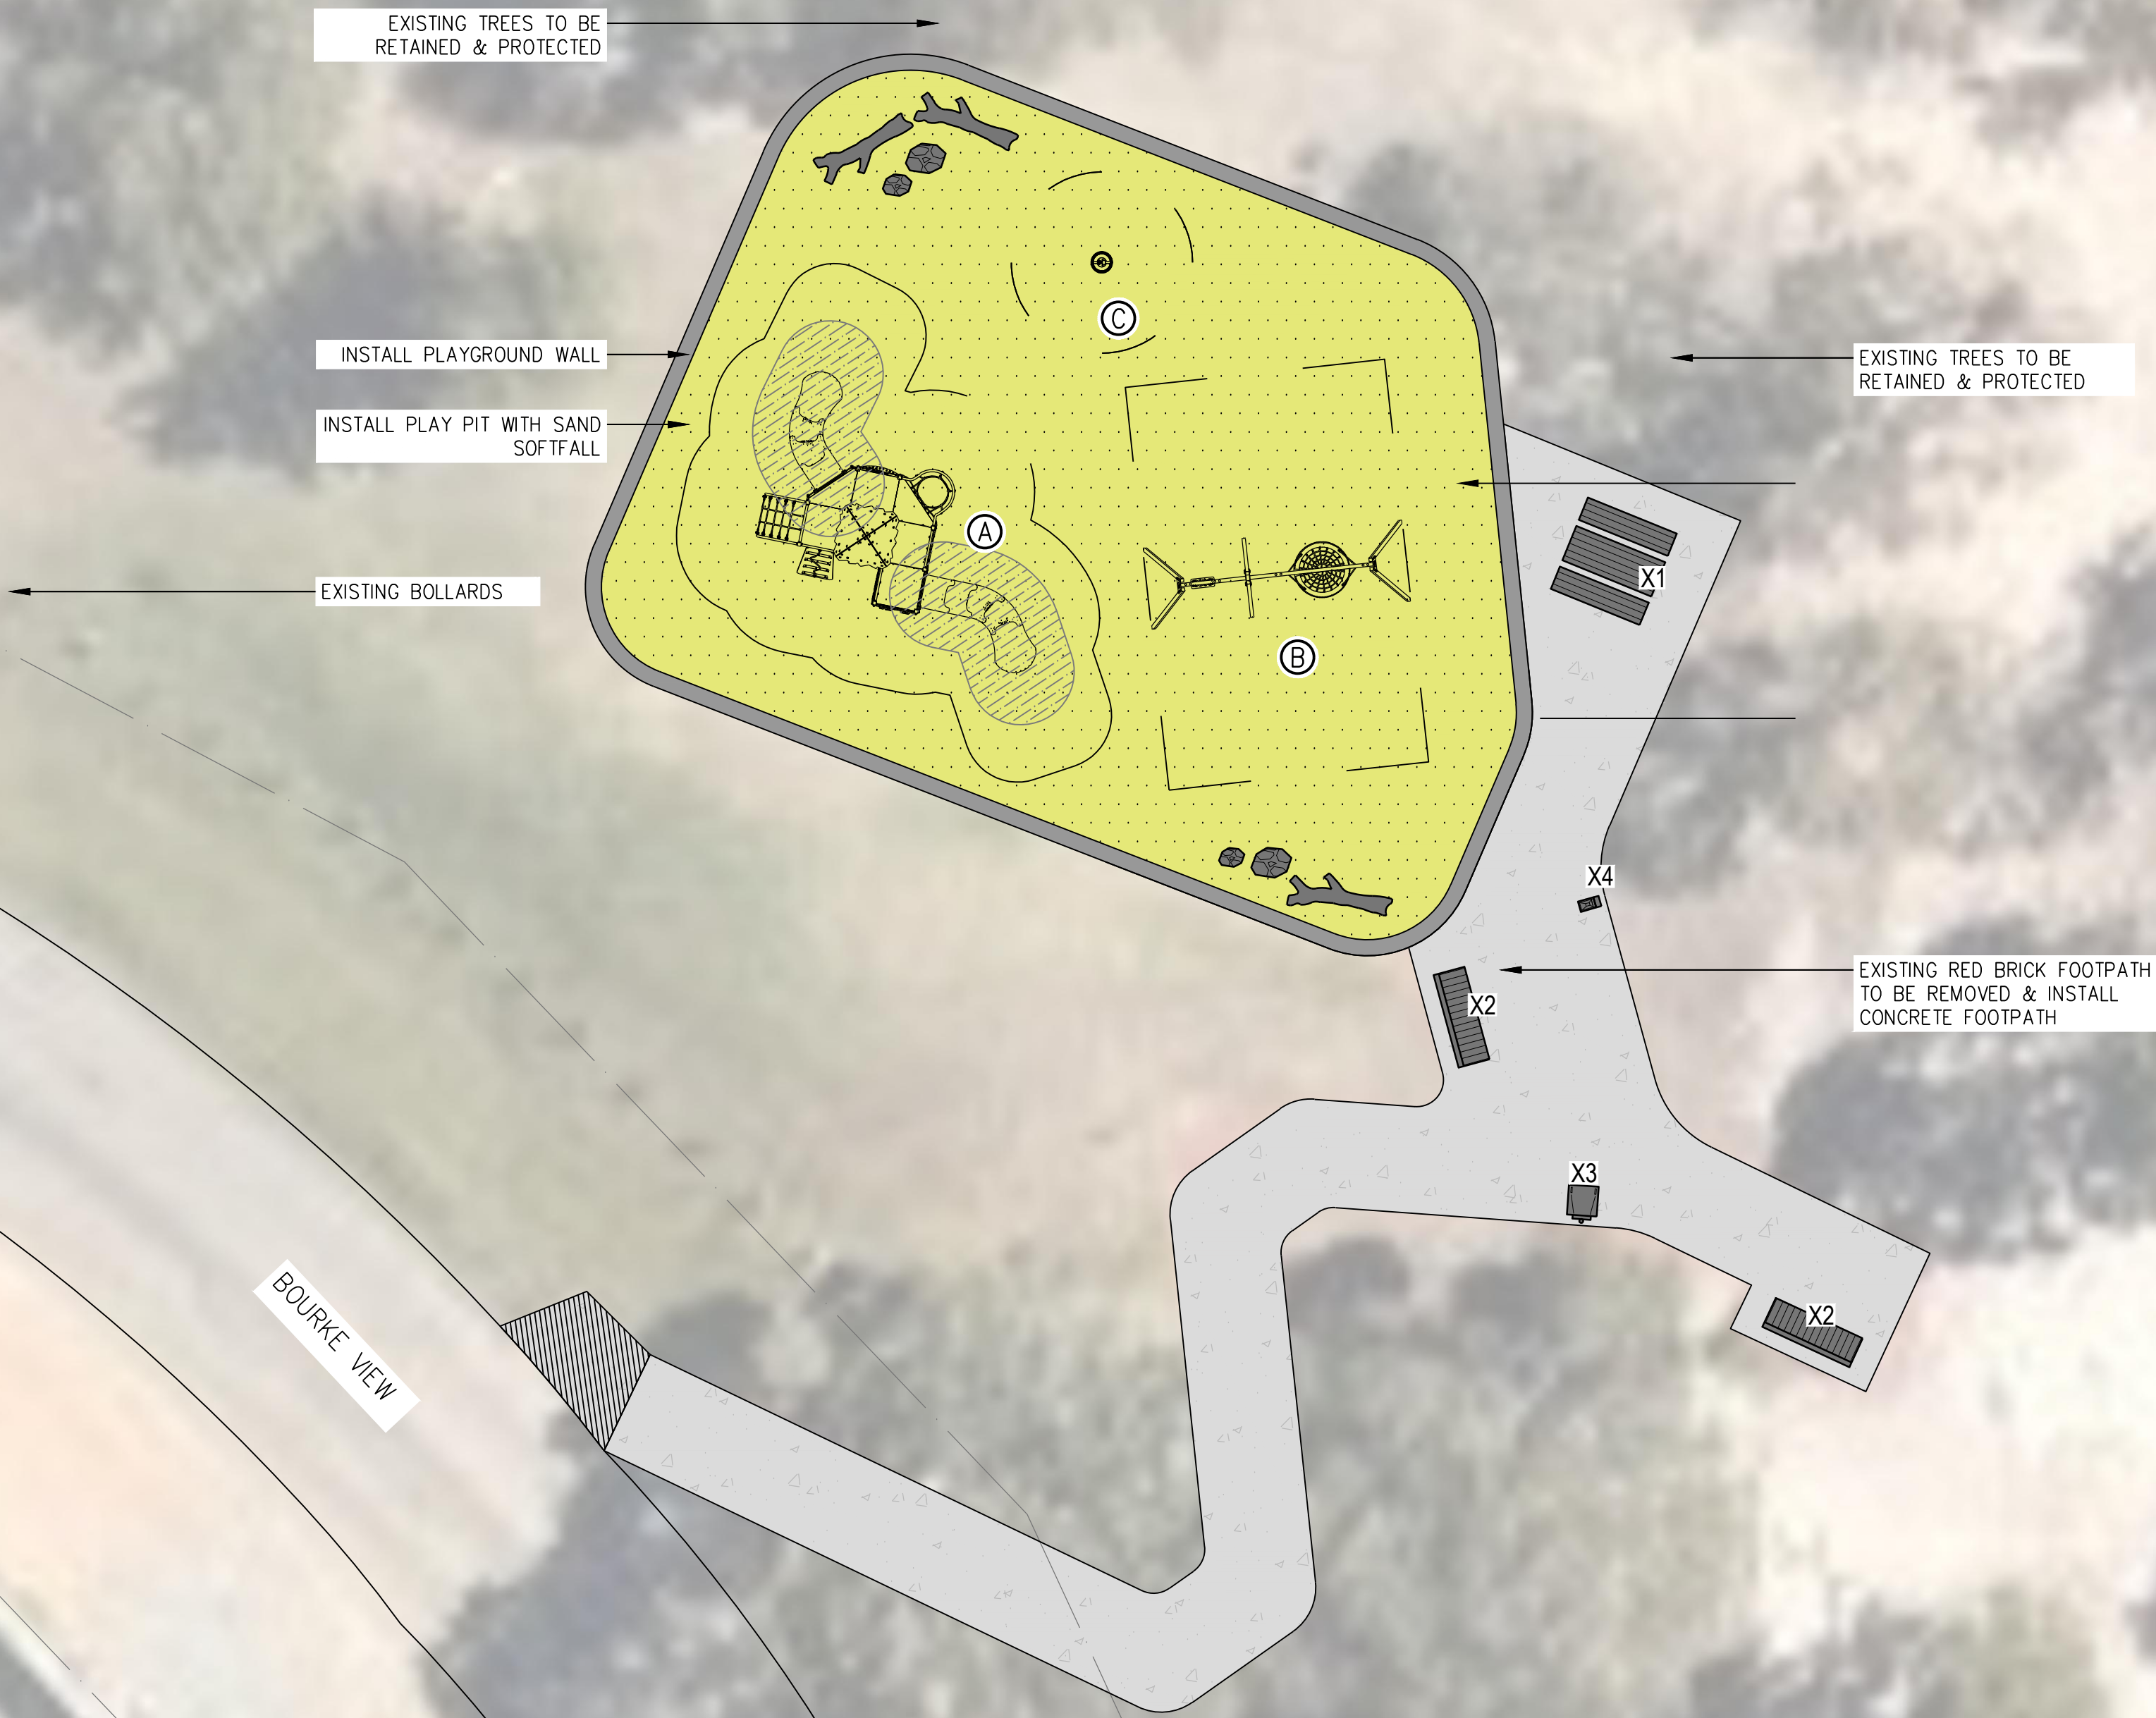

AMENDMENTS			
REV	DATE	BY	DESCRIPTION
A	19/04/23	AG	ISSUED FOR INFORMATION

ACCEPTED	APPROVED	DESIGNED
NEIL HARMON	MARK BRIDGES	TOBY TIMCKE
PROJECT MANAGER DD.MM.YYYY	DESIGN COORDINATOR DD.MM.YYYY	SNR LANDSCAPE ARCH DD.MM.YYYY
DATE: APRIL 2023	DRAWN: AG	CHECKED: LS

SCALE: 1:100 (A1)
DATUM: A.H.D.

© COPYRIGHT THIS DOCUMENT IS AND SHALL REMAIN THE PROPERTY OF THE CITY OF SWAN. THE DOCUMENT MAY BE USED FOR THE PURPOSE FOR WHICH IT WAS COMMISSIONED AND IN ACCORDANCE WITH THE TERMS OF ENGAGEMENT FOR THE COMMISSION AS AGREED WITH THE CITY OF SWAN. UNAUTHORISED USE OF THIS DOCUMENT IN ANY WAY IS PROHIBITED.

BOURKE VIEW PARK
PLAYGROUND REPLACEMENT PROGRAM
VIVEASH ROAD JANE BROOK WA 6056

CONCEPT PLAN



DRAWING No: NRV163-24/25-PRK-0001	REV No: A
OPERATIONS	