



PRELIMINARY

CONCEPT_PLAN

LEGEND





- PROPOSED CONCRETE FOOTPATH 150mm THICK REINFORCED
- PROPOSED MULCH GARDEN BED
- PROPOSED PLAYGROUND SOFTFALL SAND 300mm DEEP ANY CLEAN SALVAGED SOFTFALL SAND TO BASE WITH NEW IMPORTED SAND OVER
- PROPOSED LOW PLAYGROUND WALL
- PROPOSED CONCRETE KERB/EDGE
- BUSH ROCK BOULDERS (EXISTING) TO BE RETAINED
- PROPOSED LOG STEPPERS
- PROPOSED BRANCHING TREE LOG BALANCE BEAM
- PROPOSED TREE REFER TO PLANTING PLAN

FURNITURE

- PICNIC BENCH AND TABLE SETTING X1
- LITTER BIN ON STAND WITH DOG BAG X2

PLAY EQUIPMENT

- A PLAYPARK SYSTEM, PPS-107 WILLPLAY
- B COMMUNITY SWING FRAME - DOUBLE ADVENTURE+
- C ARCH CLIMBER, LT-106 WILLPLAY
- D ROPE SPINNER, FSM-0004 WILLPLAY
- E LADDER RUN, L008700 LYPA
- F TEEPEE, L001000 LYPA
- F FROG SINGLE ROCKER ADVENTURE+

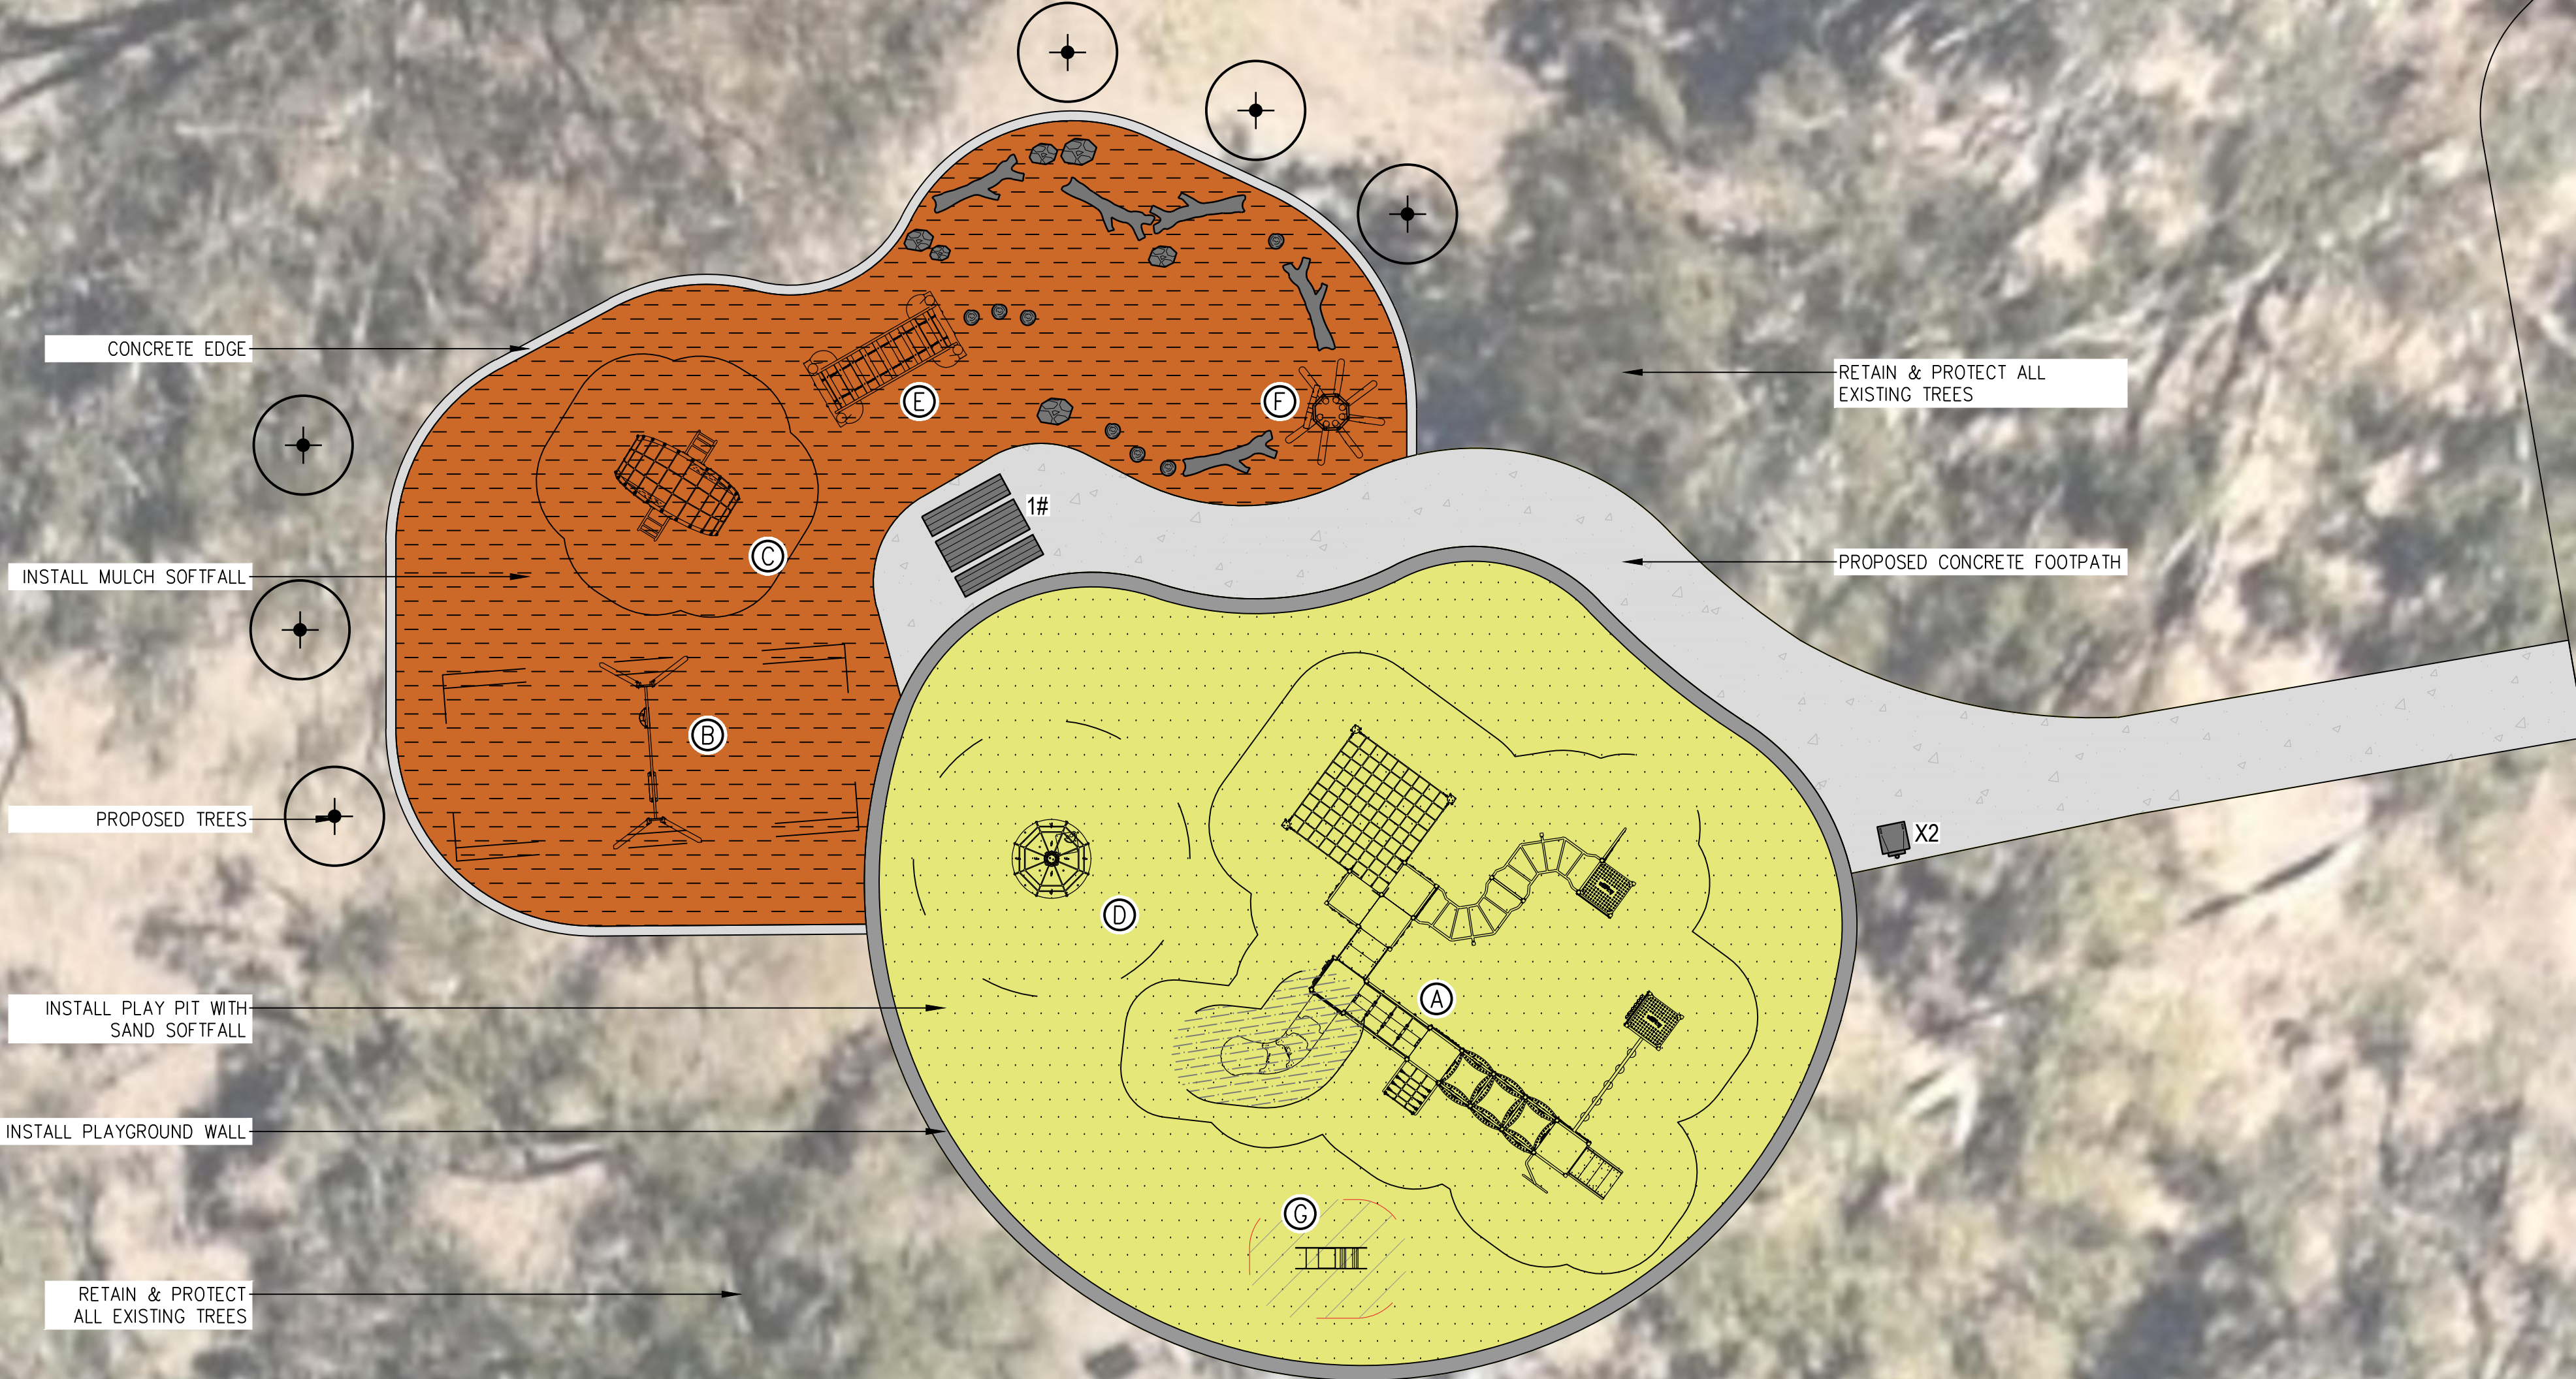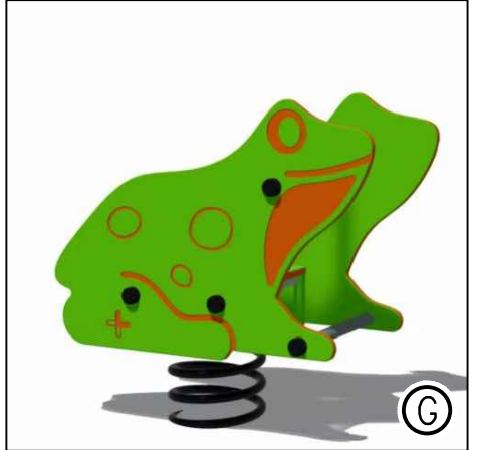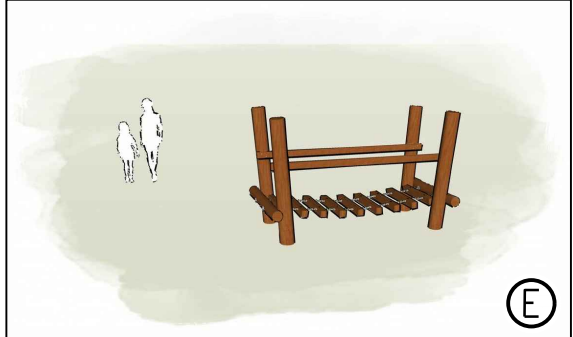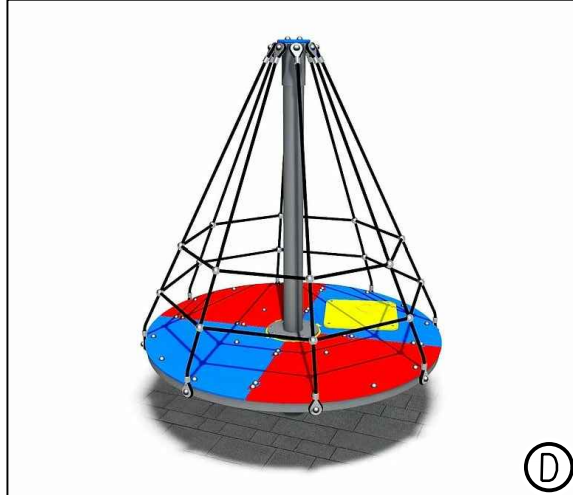

AMENDMENTS			
REV	DATE	BY	DESCRIPTION
A	21/03/23	AG	ISSUED FOR INFORMATION


ACCEPTED	APPROVED	DESIGNED
NEIL HARMON	MARK BRIDGES	TOBY TIMCKE
PROJECT MANAGER DD.MM.YYYY	DESIGN COORDINATOR DD.MM.YYYY	SNR LANDSCAPE ARCH DD.MM.YYYY
DATE: MARCH 2023	DRAWN: AG	CHECKED: LS

SCALE: 1:100 (A1)
DATUM: A.H.D

© COPYRIGHT THIS DOCUMENT IS AND SHALL REMAIN THE PROPERTY OF THE CITY OF SWAN. THE DOCUMENT MAY BE USED FOR THE PURPOSE FOR WHICH IT WAS COMMISSIONED AND IN ACCORDANCE WITH THE TERMS OF ENGAGEMENT FOR THE COMMISSION AS AGREED WITH THE CITY OF SWAN. UNAUTHORISED USE OF THIS DOCUMENT IN ANY WAY IS PROHIBITED.

FISHEMARKET RESERVE
PLAYGROUND REPLACEMENT PROGRAM
LOT 50 SWAN STREET WEST GUILDFORD WA 6055

CONCEPT PLAN

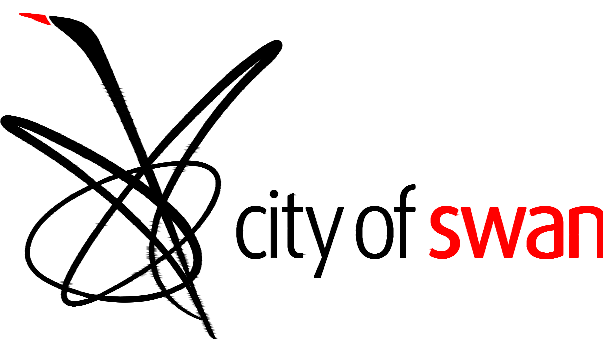

DRAWING No: FRV27-24/25-PRK-0001	REV No: A
OPERATIONS	