



PRELIMINARY

NOTE: SHADE SAILS WILL BE DESIGNED BY OTHERS IN THE SITE.

CONCEPT_PLAN

LEGEND


- PROPOSED PLANTING
- PROPOSED CONCRETE FOOTPATH 150mm THICK REINFORCED
- EXISTING CONCRETE FOOTPATH
- PROPOSED MULCH GARDEN BED
- PROPOSED PLAYGROUND SOFTFALL SAND 300mm DEEP ANY CLEAN SALVAGED SOFTFALL SAND TO BASE WITH NEW IMPORTED SAND OVER
- PROPOSED LOW PLAYGROUND WALL
- PROPOSED CONCRETE KERB/EDGE
- EXISTING TREE TO BE RETAINED & PROTECTED
- PROPOSED TREE REFER TO PLANTING PLAN

FURNITURE

- BENCH SEAT WITH BACK X1
- LITTER BIN ON STAND WITH DOG BAG X2 L

PLAY EQUIPMENT

- NET CLIMBER J5403-M PROLUDIC
- SPRINGERS J830 PROLUDIC
- DOUBLE INCLUSIVE WHIRLWIND J2404 PROLUDIC
- SWING WITH TODDLER & STRAP SEAT J473 PROLUDIC
- SQUARE BOUNCE MAT TRP-011 WILLPLAY

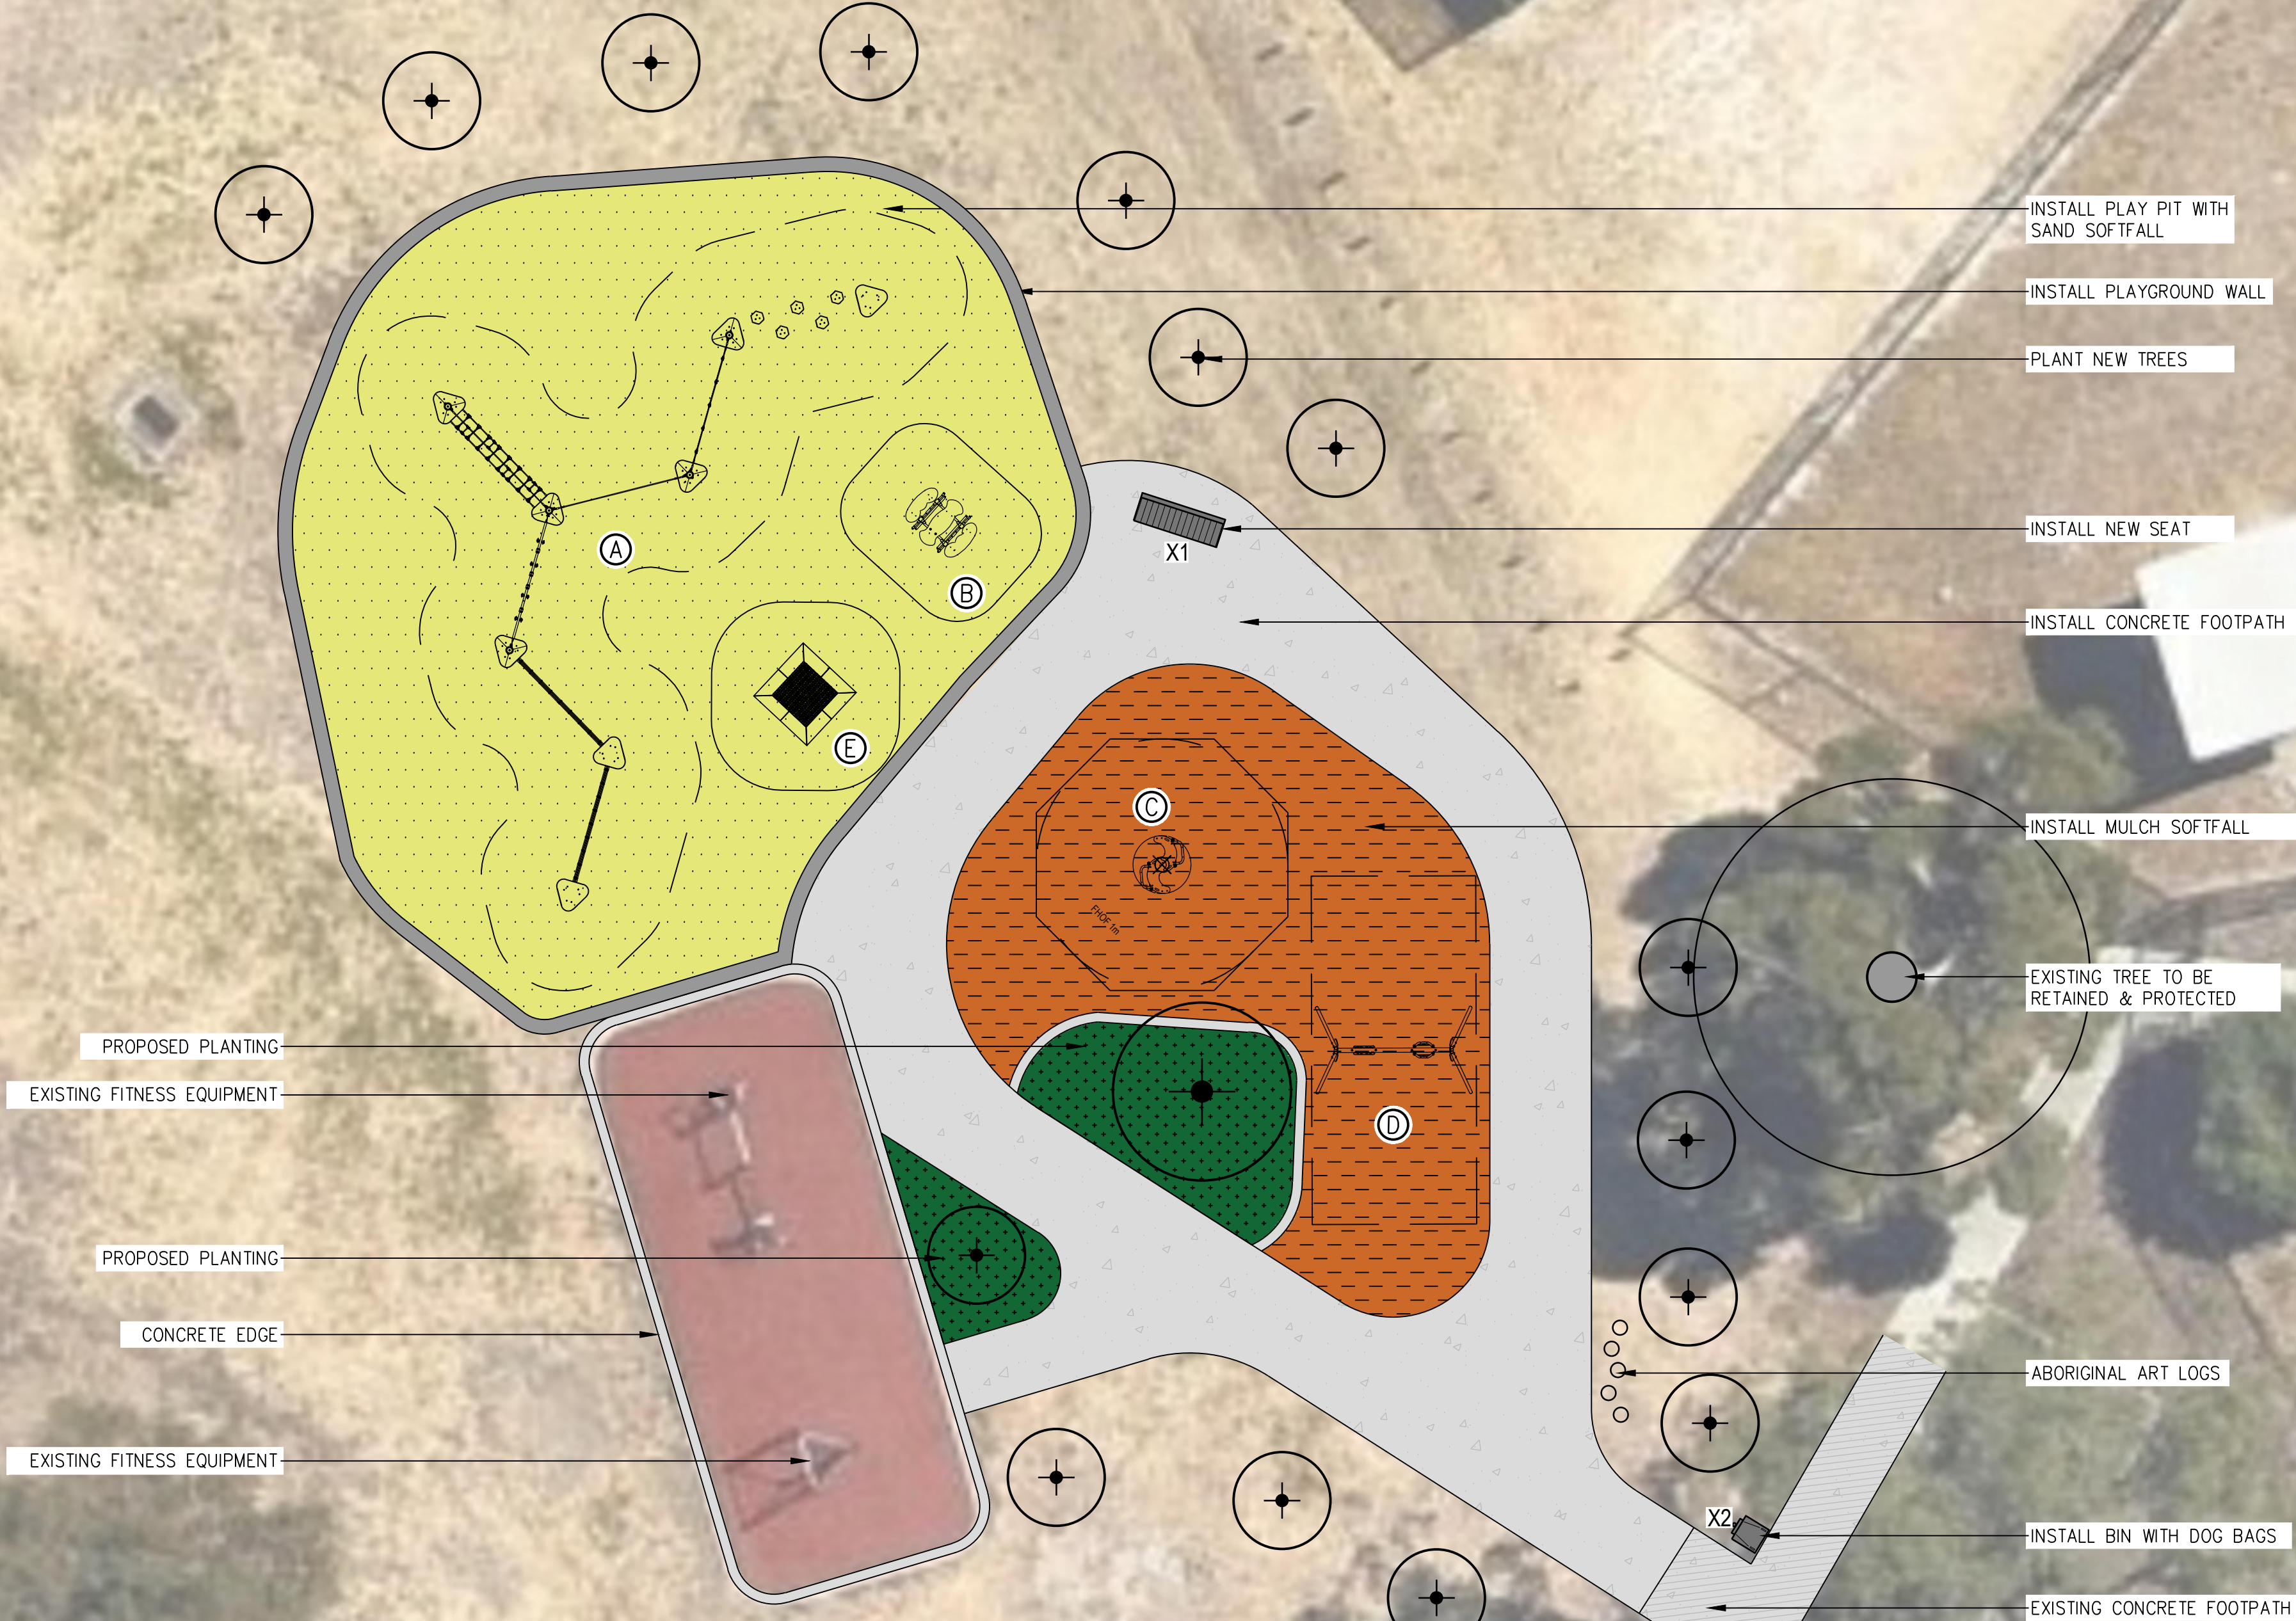

- PROPOSED PLANTING
- EXISTING FITNESS EQUIPMENT
- PROPOSED PLANTING
- CONCRETE EDGE
- EXISTING FITNESS EQUIPMENT

- INSTALL PLAY PIT WITH SAND SOFTFALL
- INSTALL PLAYGROUND WALL
- PLANT NEW TREES
- INSTALL NEW SEAT
- INSTALL CONCRETE FOOTPATH
- INSTALL MULCH SOFTFALL
- EXISTING TREE TO BE RETAINED & PROTECTED
- ABORIGINAL ART LOGS
- INSTALL BIN WITH DOG BAGS
- EXISTING CONCRETE FOOTPATH


AMENDMENTS			
REV	DATE	BY	DESCRIPTION
A	14/03/23	AG	ISSUED FOR INFORMATION

ACCEPTED	APPROVED	DESIGNED
NEIL HARMON	MARK BRIDGES	TOBY TIMCKE
PROJECT MANAGER DD.MM.YYYY	DESIGN COORDINATOR DD.MM.YYYY	SNR LANDSCAPE ARCH DD.MM.YYYY
DATE: MARCH 2023	DRAWN: AG	CHECKED: LS

SCALE: 1:100 (A1)
DATUM: A.H.D.

© COPYRIGHT THIS DOCUMENT IS AND SHALL REMAIN THE PROPERTY OF THE CITY OF SWAN. THE DOCUMENT MAY BE USED FOR THE PURPOSE FOR WHICH IT WAS COMMISSIONED AND IN ACCORDANCE WITH THE TERMS OF ENGAGEMENT FOR THE COMMISSION AS AGREED WITH THE CITY OF SWAN. UNAUTHORISED USE OF THIS DOCUMENT IN ANY WAY IS PROHIBITED.

WANGALLA POS
PLAYGROUND REPLACEMENT PROGRAM
205 CLAYTON STREET, KOONGAMIA
CONCEPT PLAN

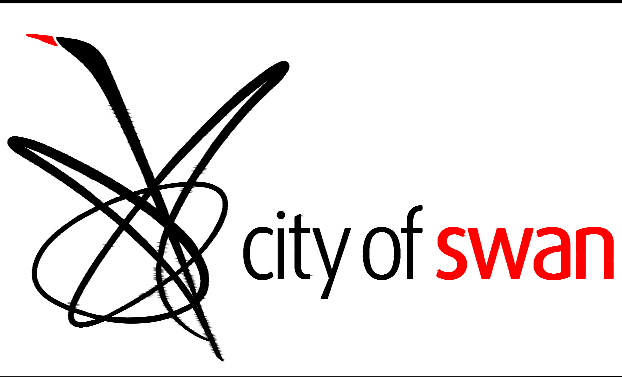

DRAWING No: FRV41-24/25-PRK-0001	REV No: A
OPERATIONS	